


**O'Malley Engineers**  
 203 S. Jackson  
 Brenham, Texas 77833  
 (979) 836-7937  
 Fax (979) 836-7936

**WHARTON REGIONAL  
 AIRPORT  
 HANGAR DEVELOPMENT PLAN**

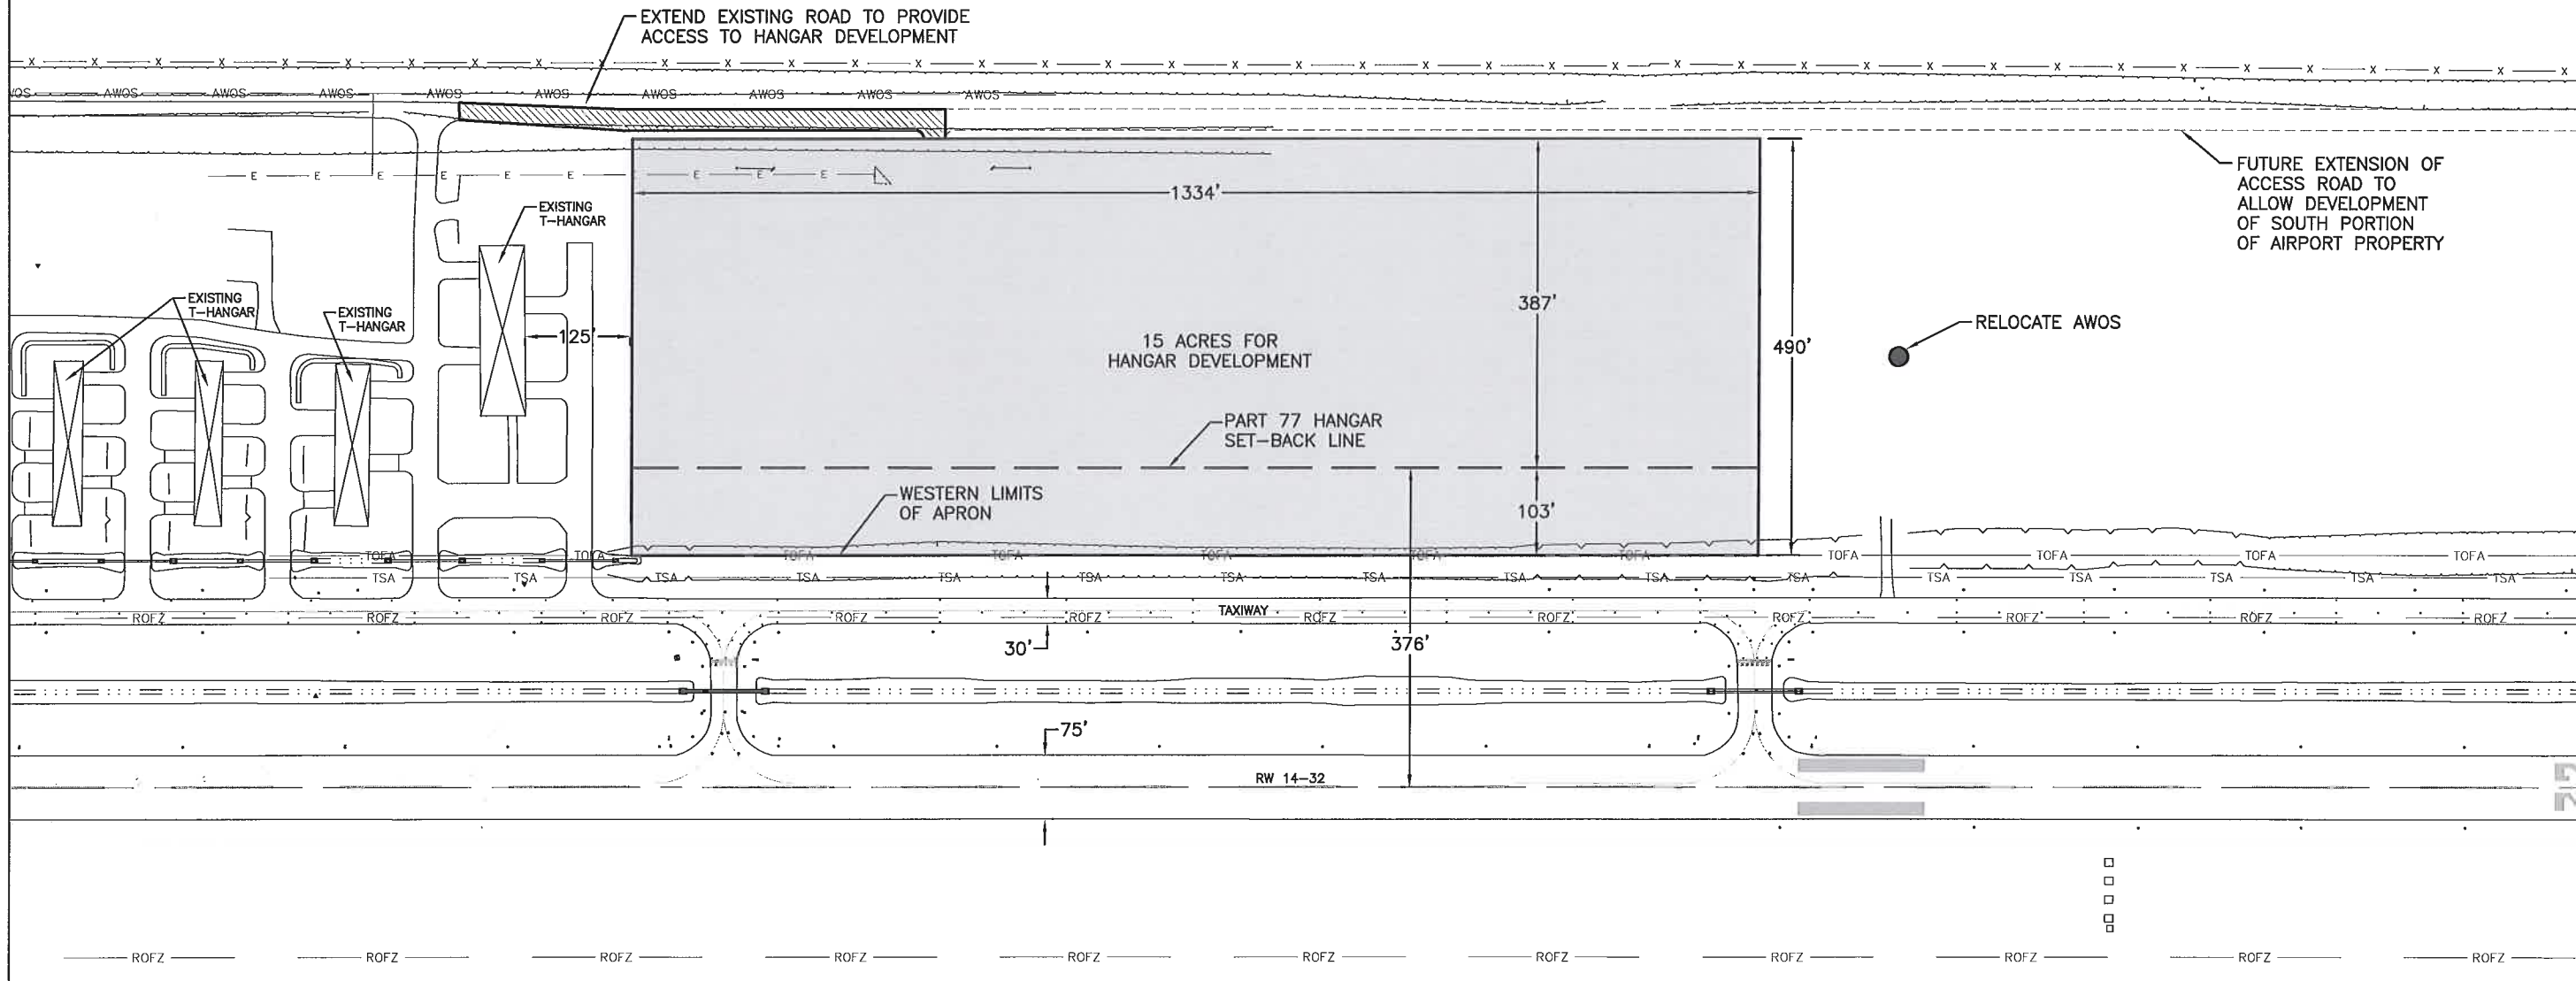

NOTE:  
 HANGAR SET-BACK LINE IS BASED ON THE FAA  
 PART 77 SURFACE WITH 18' TALL HANGARS.

NO.	REVISION	BY	DATE

Field Book:	NA
Date:	7/12
Project Number:	20034-AA
Design By:	RWB
Drawn By:	BAG

Drawing Name: P:\00070\70034aa\Design\Detail.dwg  
 P:\00070\70034aa\Design\Detail.dwg  
 0 VERIFY SCALE. 1 THIS SHEET. ADJUST SCALE.

Sheet Title: EXHIBIT

Sheet Number: 1 of 1